


LEFT ELEVATION

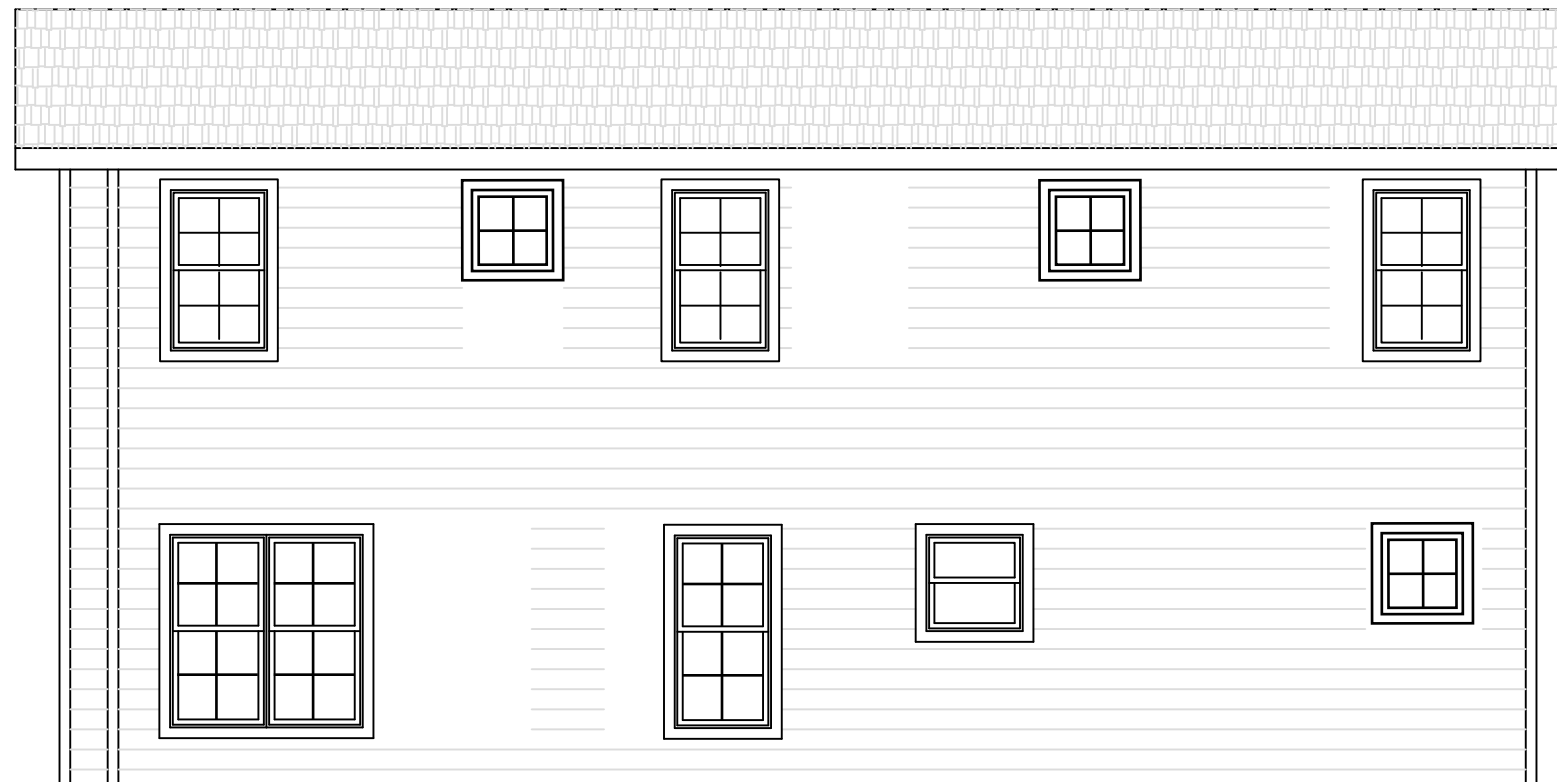

RIGHT ELEVATION

5/28/07
Modified by ERDMAN



BARVISTA HOMES
Johnstown, CO

DATE:	REVISIONS:	DRAWN BY: G.YOUNG	MODEL: BARVISTA MODEL TS 1406 A	ID: ERDMAN	SHEET: 3
		CHECKED BY:	TITLE: ELEVATIONS	SQ. FT. 1406	S/N:
		SCALE: NTS			
		DATE: 5/21/07			